


LEYENDA

	LIMITE DE SUELO URBANO		FUENTE ORNAMENTAL
	LIMITE DE SUELO APTO PARA LA URBANIZACION		HIDRANTE
	TUBERIA FIBROCEMENTO ø 200		BOCA DE RIEGO
	TUBERIA FIBROCEMENTO ø 150		
	TUBERIA FIBROCEMENTO ø 100		
	TUBERIA FIBROCEMENTO ø 80		
	TUBERIA FIBROCEMENTO ø 60		
	TUBERIA FIBROCEMENTO ø 50		
	TUBERIA POLIETILENO ø 90		
	TUBERIA POLIETILENO ø 63		
	TUBERIA POLIETILENO ø 50		
	TUBERIA POLIETILENO ø 40		
	TUBERIA PVC ø 200		
	TUBERIA PVC ø 125		
	TUBERIA PVC ø 75		
	TUBERIA PVC ø 63		
	TUBERIA PVC ø 60		
	TUBERIA PVC ø 50		
	TUBERIA PVC ø 40		
	DEPOSITO DE AGUA		
	LLAVE DE CORTE		
	FUENTE PUBLICA		

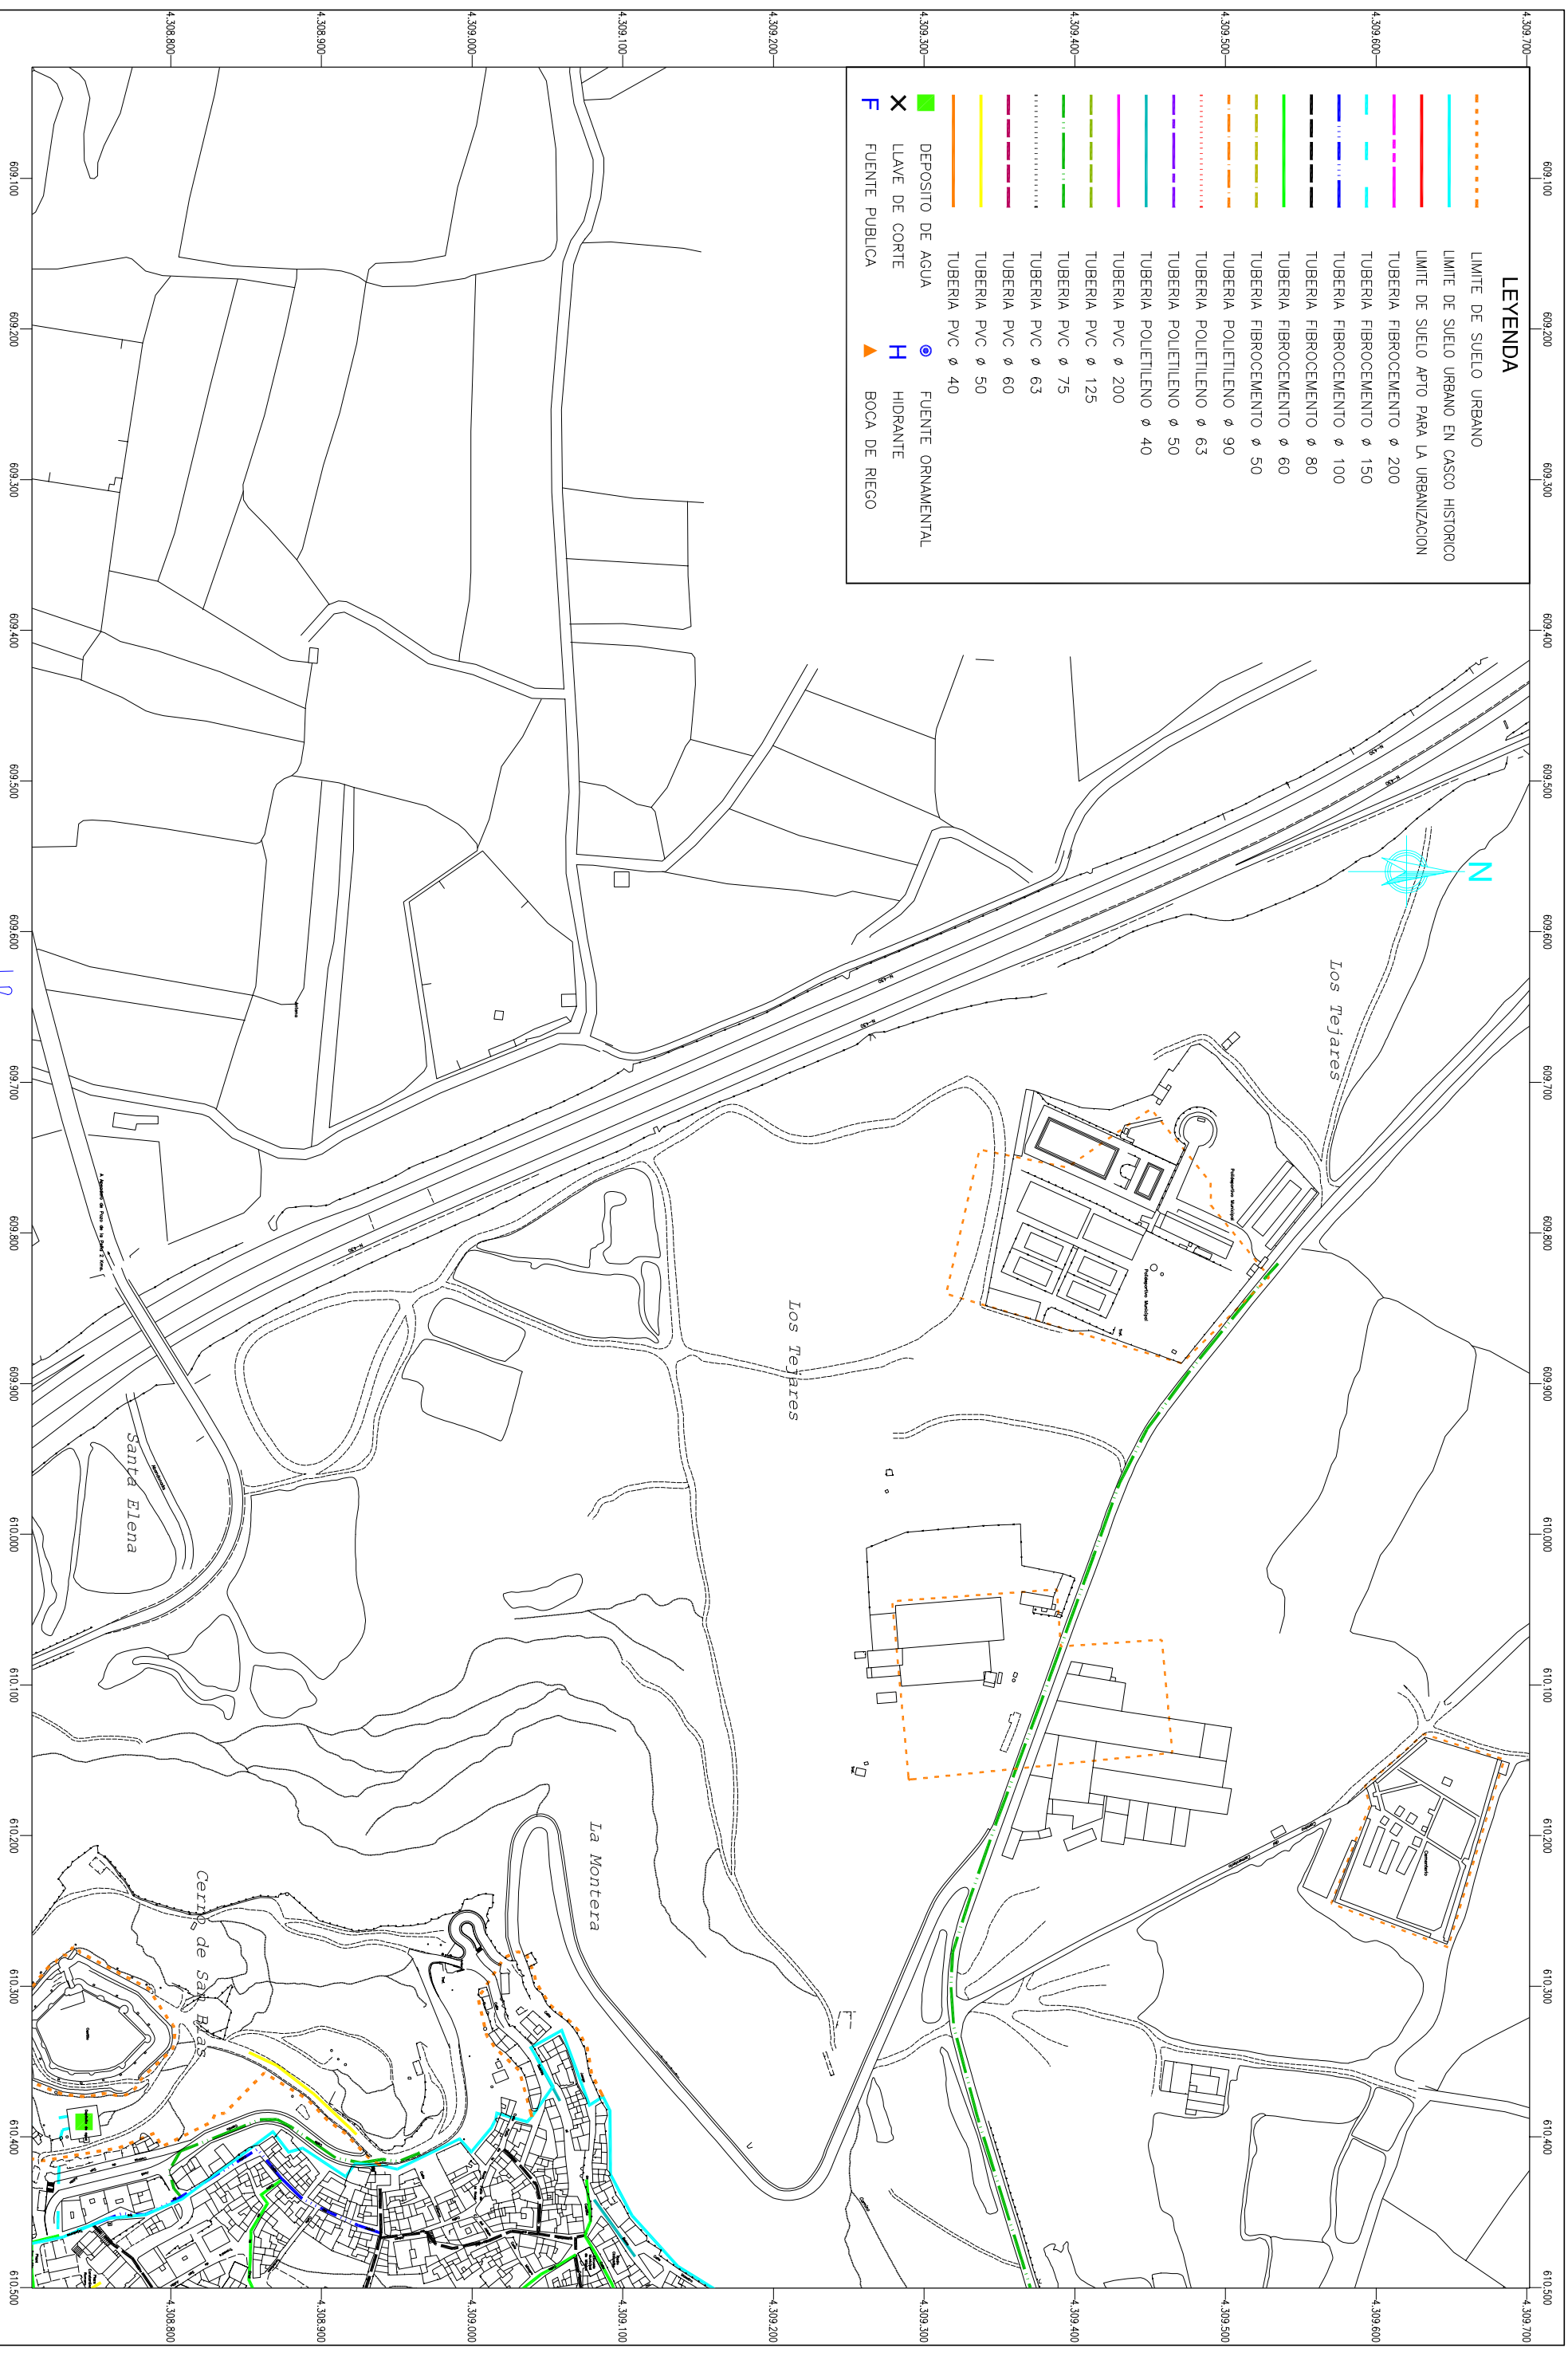



**EXCMO. AYUNTAMIENTO DE
CHINCHILLA DE MONTE ARAGON**

CONSULTOR



**IVA
LEYING**

EL I.N.C. DE CAMINOS, S.C.T. F. AUTOR DEL P. O. M.



ANTONIO A. FERNÁNDEZ-PACHECO LÓPEZ

PLAN DE ORDENACIÓN MUNICIPAL

SUSTITUIRE A	ESCALA	N.º	DESIGNACION
SUSTITUIDO POR	1 : 2000 (ORIGINAL A-1)	2. 8. 1	RED DE ABASTECIMIENTO DE AGUA. CHINCHILLA DE MONTE ARAGON
FECHA			03 DE 05
HORA			JULIO 2002