

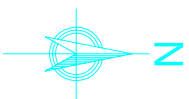


HORNNA

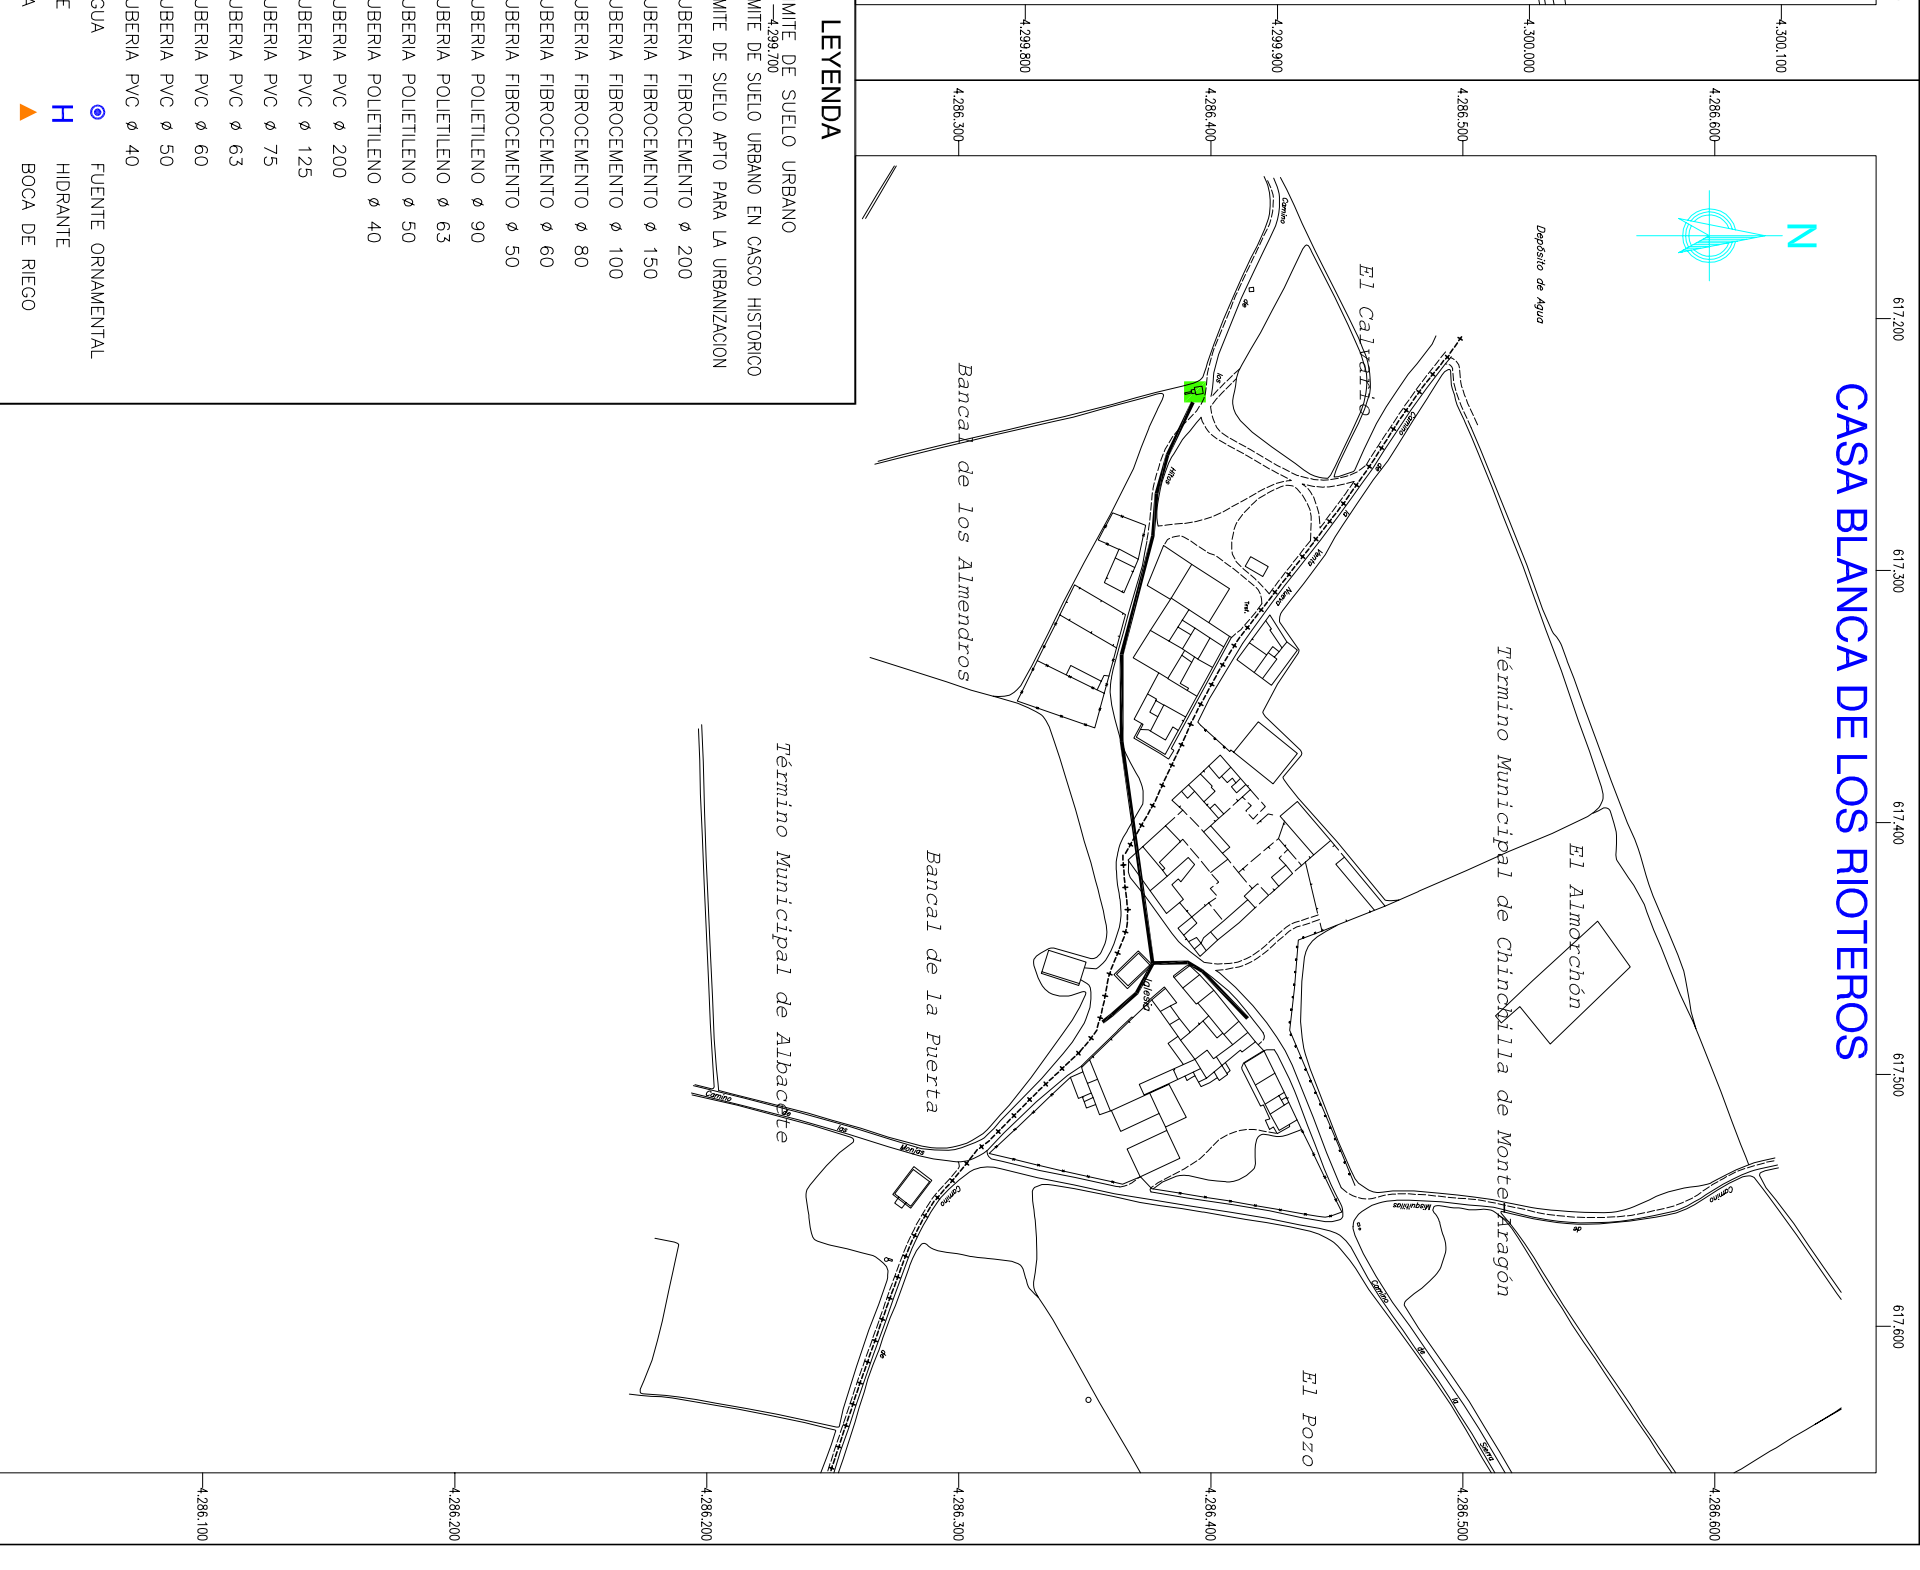

CASA BLANCA DE LOS RIOTEROS

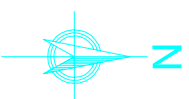

LEYENDA

	LIMITE DE SUELO URBANO
	LIMITE DE SUELO URBANO EN CASCO HISTORICO
	LIMITE DE SUELO APTO PARA LA URBANIZACION
	TUBERIA FIBROCEMENTO Ø 200
	TUBERIA FIBROCEMENTO Ø 150
	TUBERIA FIBROCEMENTO Ø 100
	TUBERIA FIBROCEMENTO Ø 80
	TUBERIA FIBROCEMENTO Ø 60
	TUBERIA FIBROCEMENTO Ø 50
	TUBERIA POLIETILENO Ø 90
	TUBERIA POLIETILENO Ø 63
	TUBERIA POLIETILENO Ø 50
	TUBERIA POLIETILENO Ø 40
	TUBERIA PVC Ø 200
	TUBERIA PVC Ø 125
	TUBERIA PVC Ø 75
	TUBERIA PVC Ø 63
	TUBERIA PVC Ø 60
	TUBERIA PVC Ø 50
	TUBERIA PVC Ø 40
	DEPOSITO DE AGUA
	LLAVE DE CORTE
	FUENTE ORNAMENTAL
	HIDRANTE
	BOCA DE RIEGO
	FUENTE PUBLICA



EXCMO. AYUNTAMIENTO DE
CHINCHILLA DE MONTE ARAGON

CONSULTOR



EL I.N.C. DE CAMINOS, S.L. AUTOR DEL P. O. M.
ANTONIO A. FERNANDEZ-PACHECO LOPEZ

PLAN DE ORDENACIÓN MUNICIPAL

SUSTITUIRE A
SUSTITUIDO POR

ESCALA
1 : 1500
(ORIGINAL A-1)

Nº
2. 8. 5

DESIGNACION
RED DE ABASTECIMIENTO DE AGUA.
HORNNA Y CASA BLANCA DE LOS RIOTEROS

FECHA
JULIO 2002
HOJA
01 DE 01